


SCHEMATIC DESIGN APPROVED BY OWNER:

signature \_\_\_\_\_

date \_\_\_\_\_

**SCHEMATIC DESIGN**

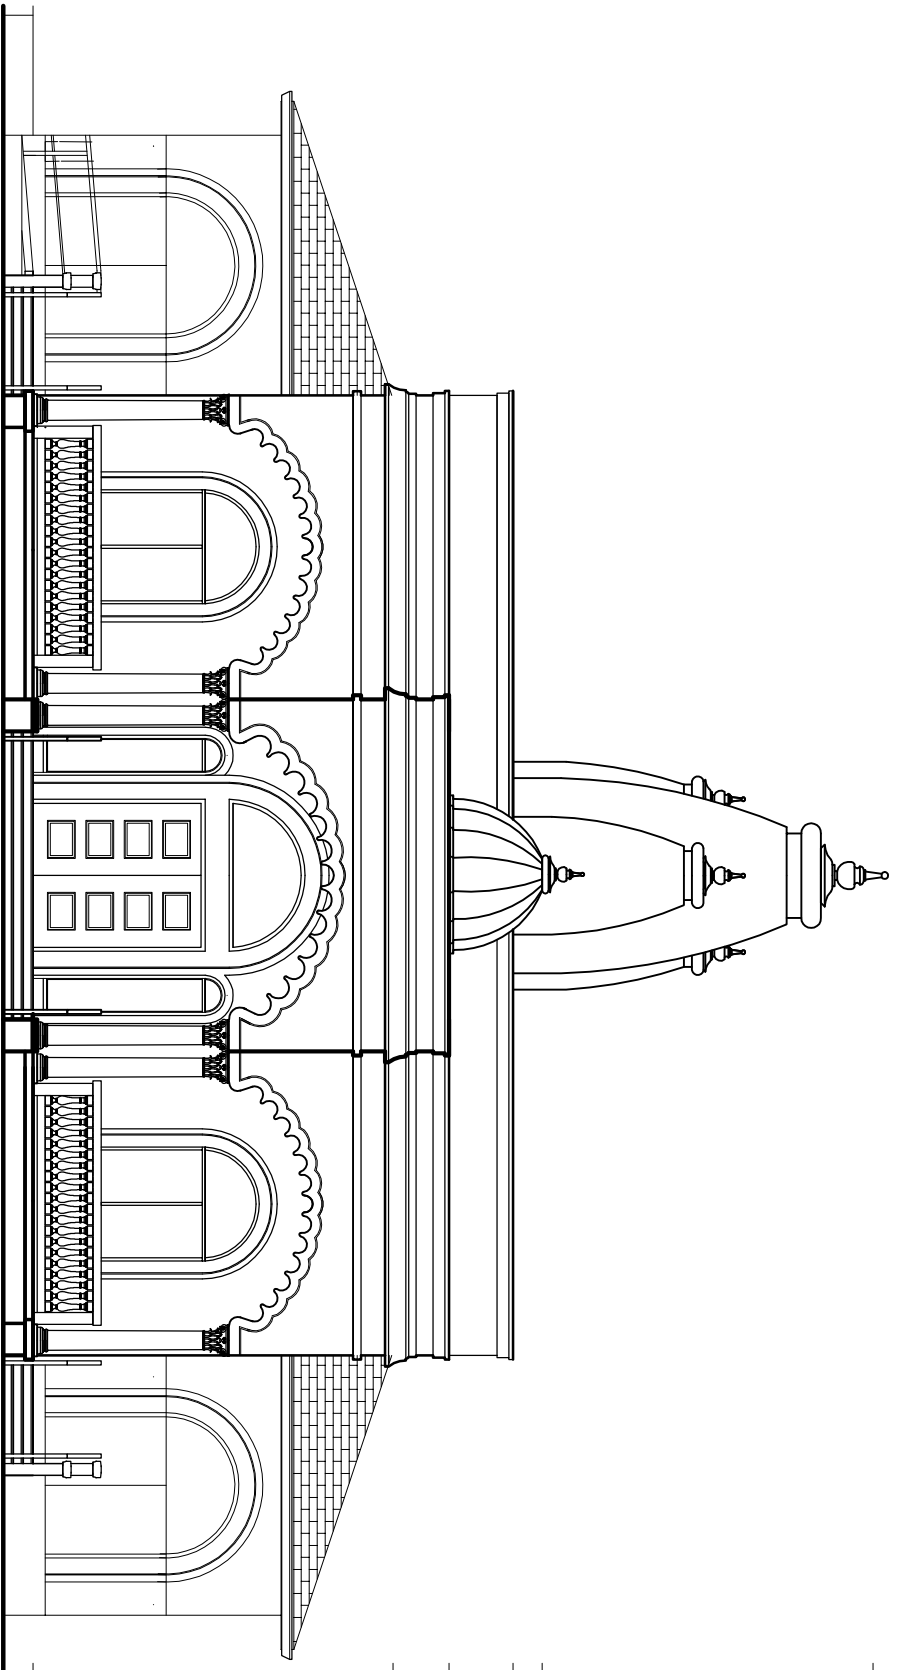

↑ T/O SHIKHARA DOME  
35'-0"

↑ T/O CANOPY DOME  
21'-0"

↑ T/O PARAPET  
20'-0"

↑ T/O CANOPY PARAPET  
17'-4"

↑ B/O CEILING  
15'-0"

↑ T/S LAB  
0'-0"



Engineers Architects Surveyors  
Planners Landscape Architects  
Environmental Scientists  
Construction Management  
Design/Build

500 West Fulton Street  
Sanford, FL 32771  
Phone: 407-332-6844  
Fax: 407-330-0639

Date: 10/13/11  
Job No. J5401.1  
Scale: 1/8" = 1'  
File: \_\_\_\_\_  
Certificate of Authorization  
No. 2315

ARCHITECT  
REG.# \_\_\_\_\_

17' SHIKARA WITH ONE DOME

JAIN SOCIETY OF GREATER ORLANDO  
SEMINOLE COUNTY, FLORIDA